

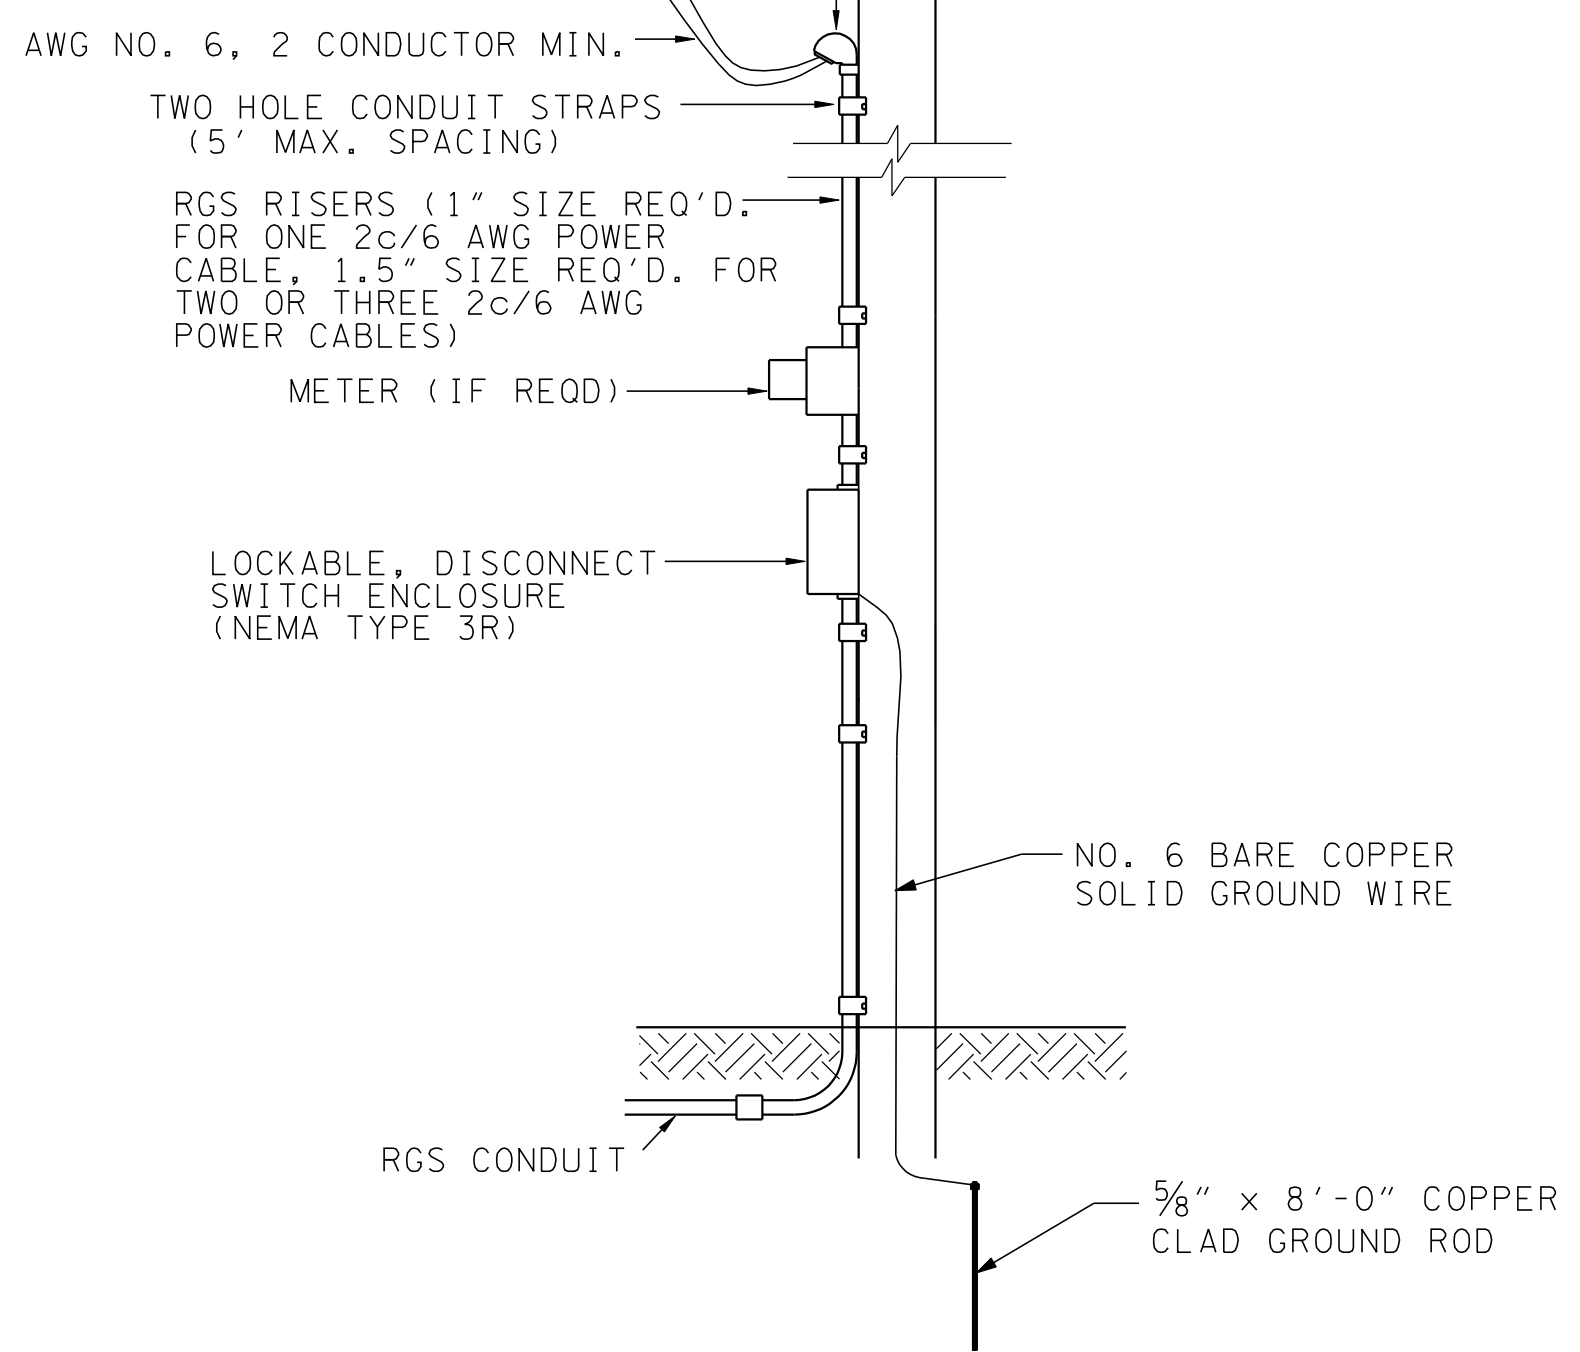
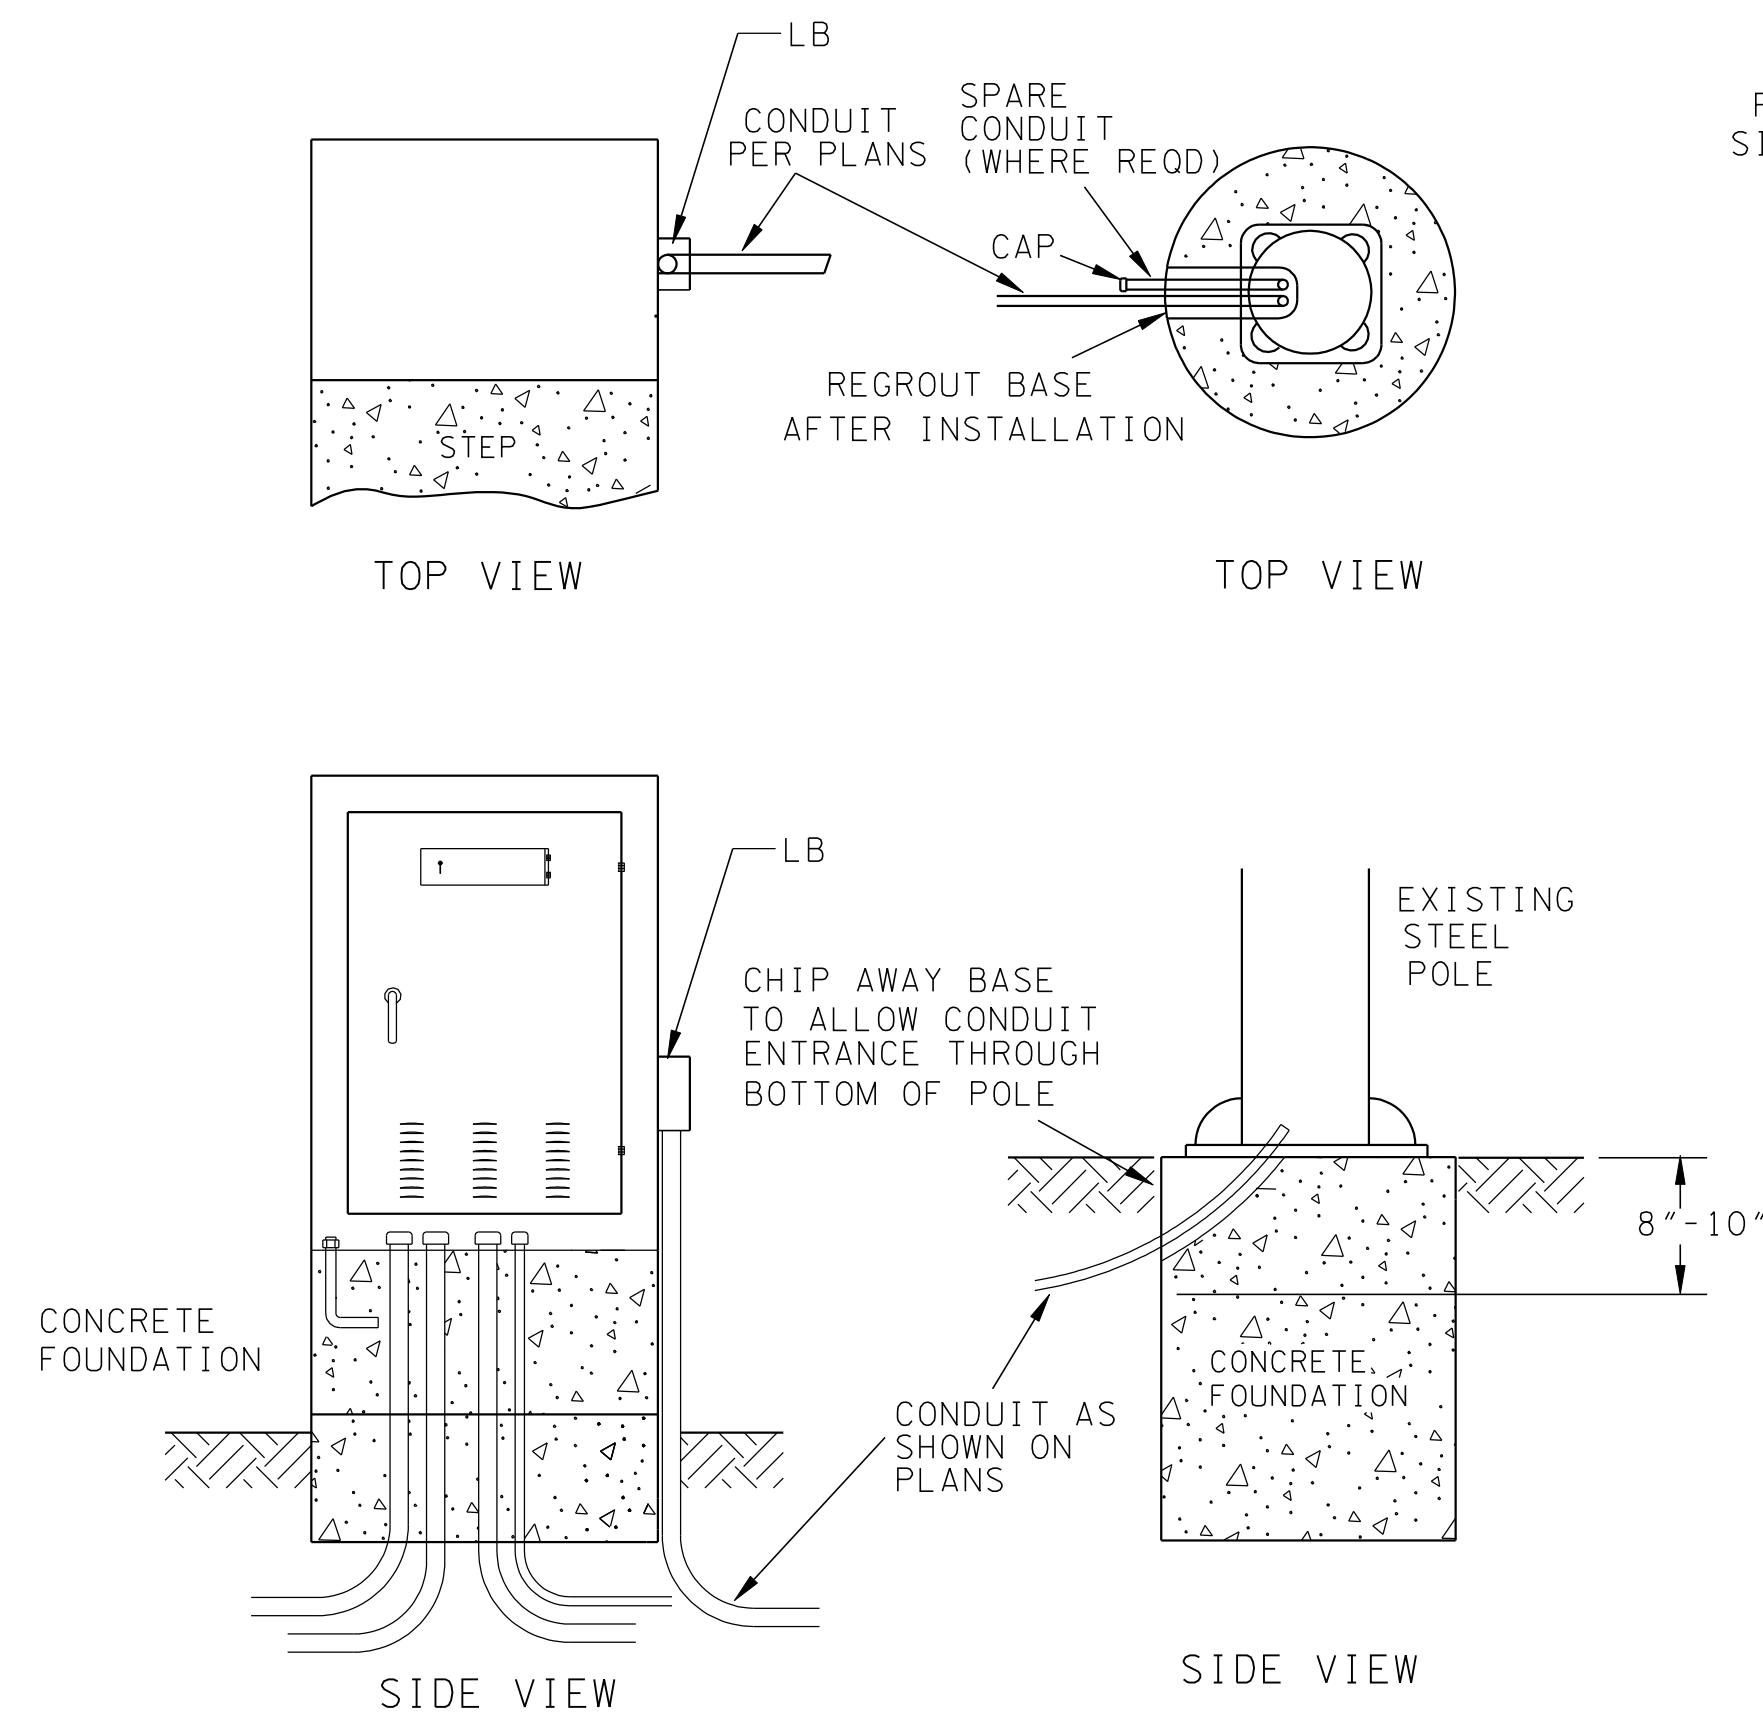
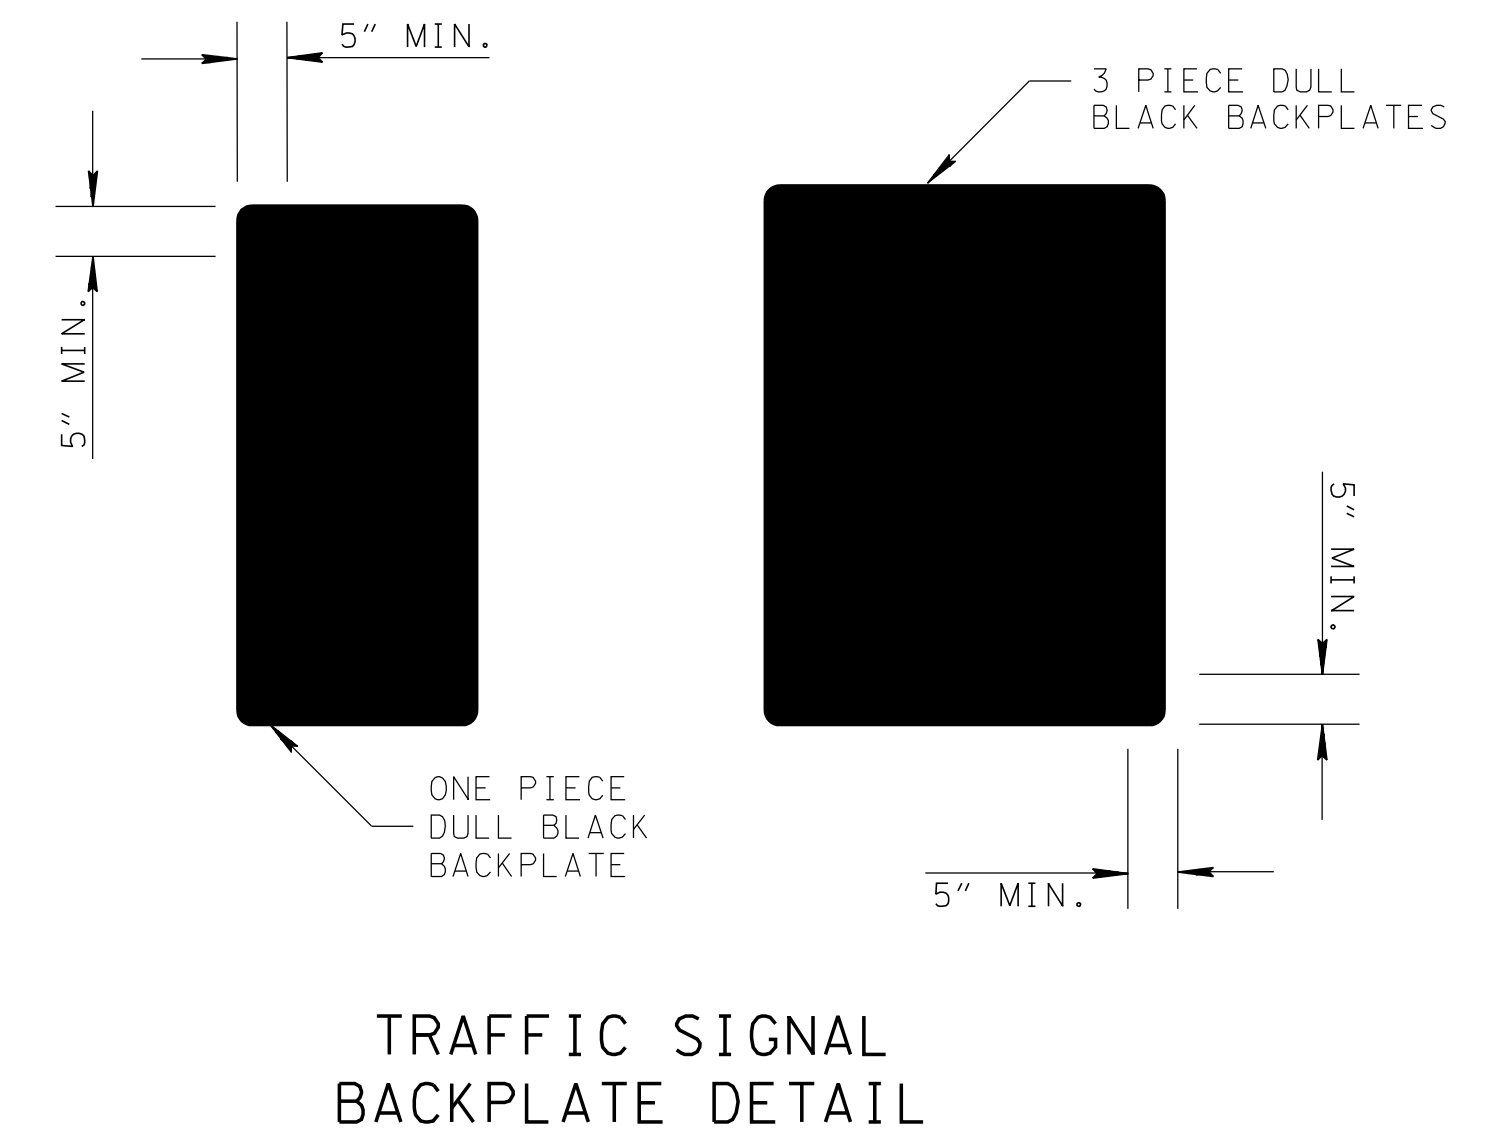



SEPARATE SERVICE REQUIRED FOR EACH STREET LIGHT CIRCUIT AND TRAFFIC SIGNAL CIRCUIT. HOOK UP TO BE MADE BY UTILITY COMPANY.

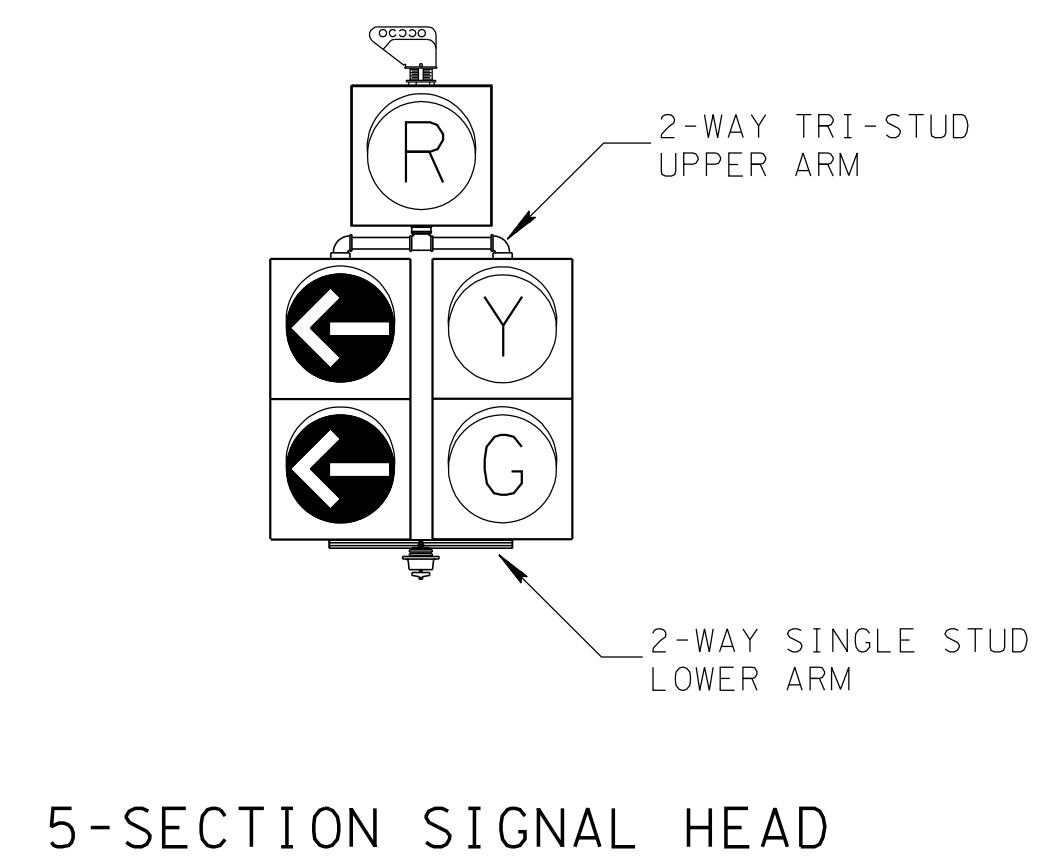




POWER SERVICE DETAIL

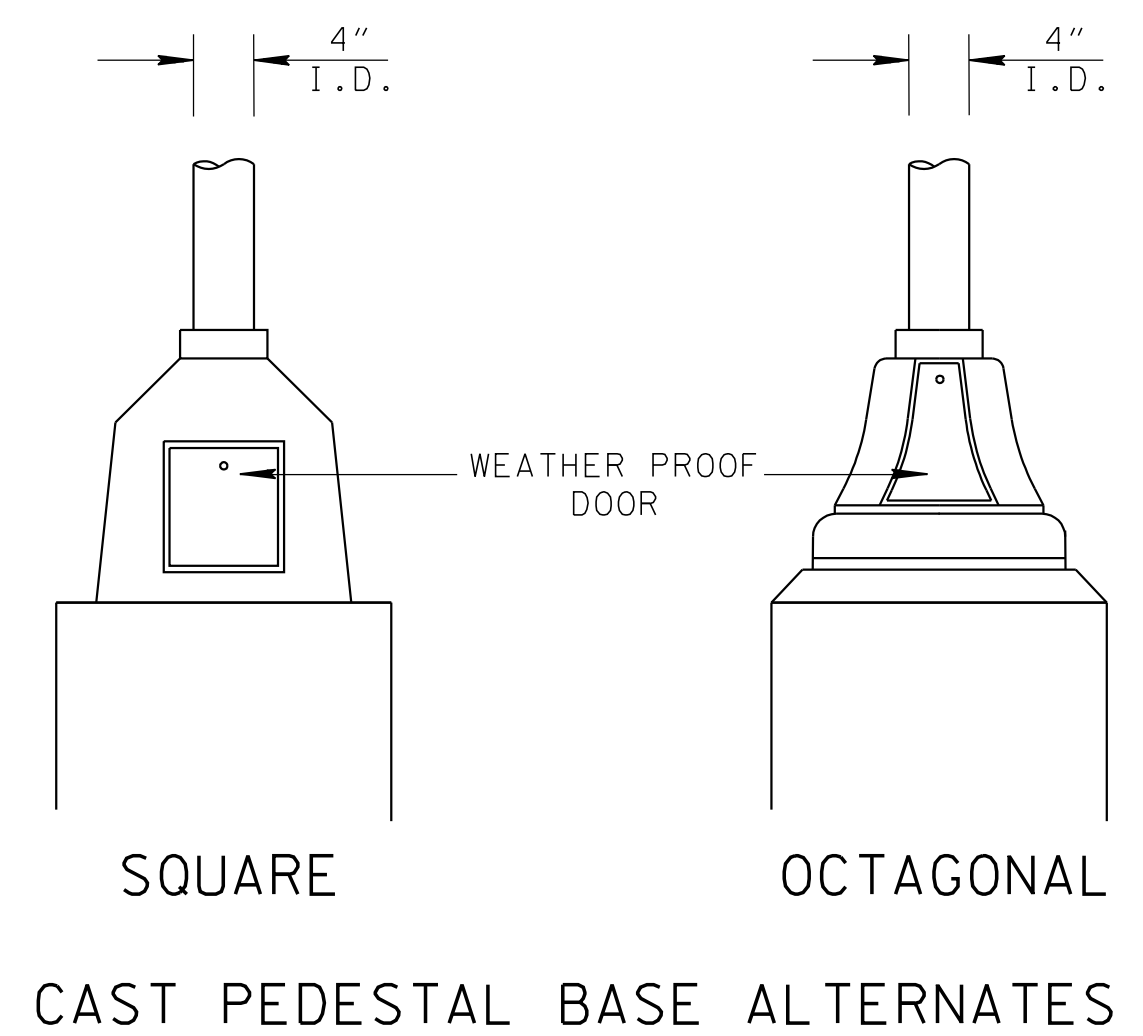

CONDUIT ENTRANCE DETAIL (EXISTING CABINET OR POLE)

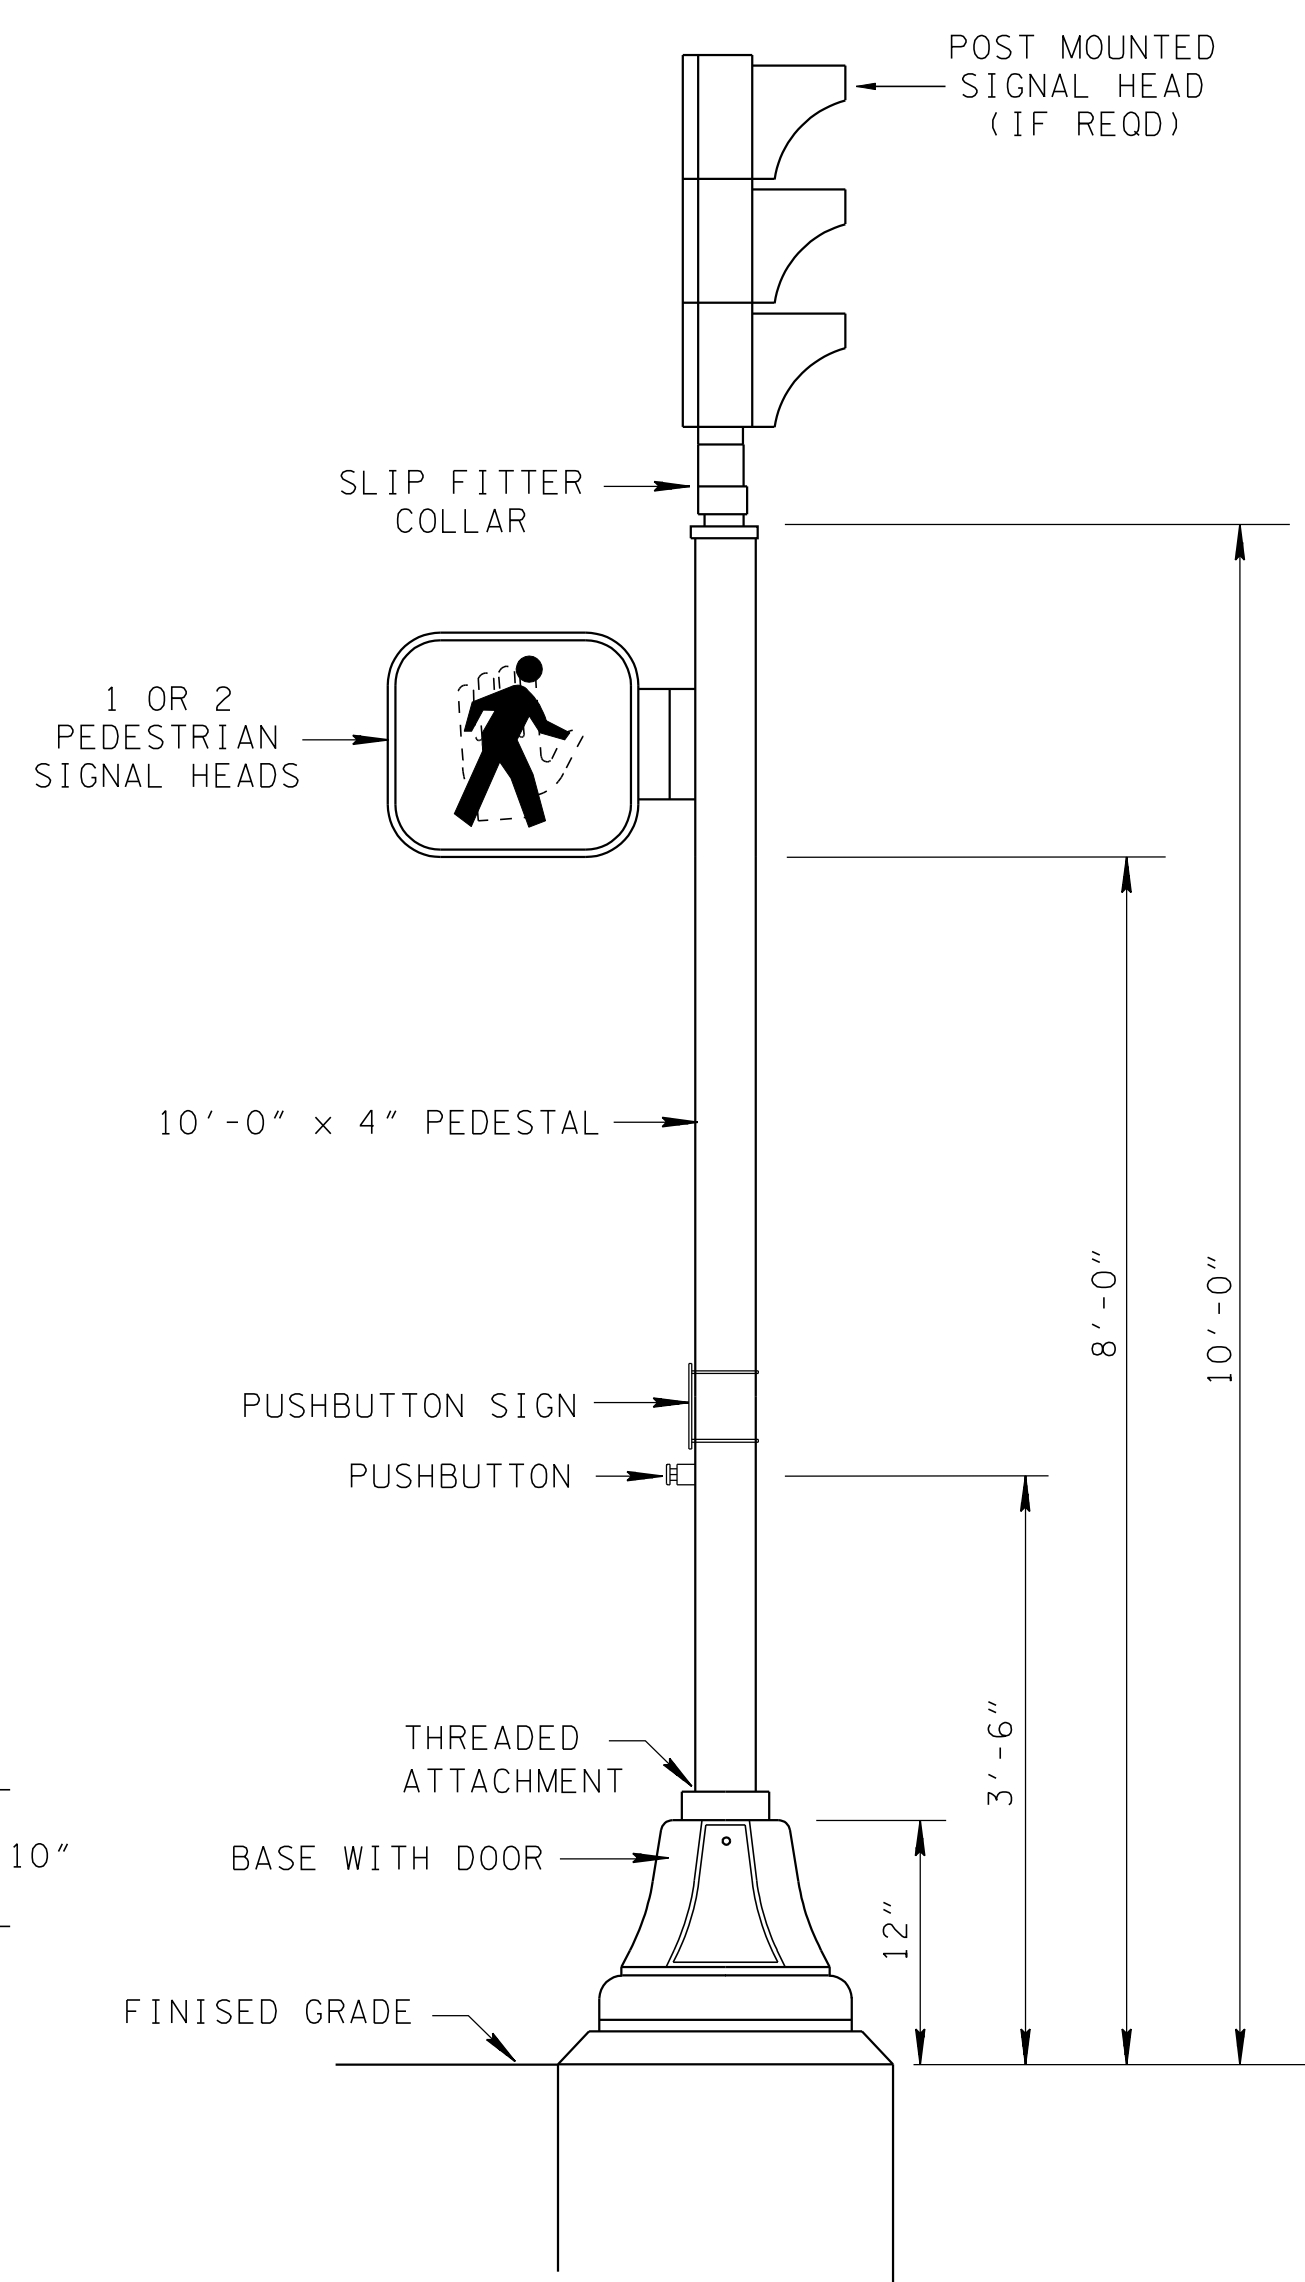

SEE STD.DWG. NO. T-SG-10 FOR FOUNDATION DETAILS & NOTES

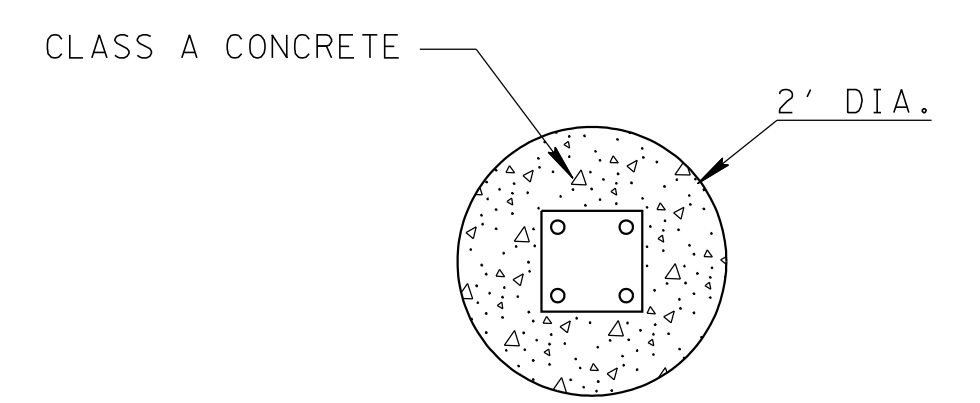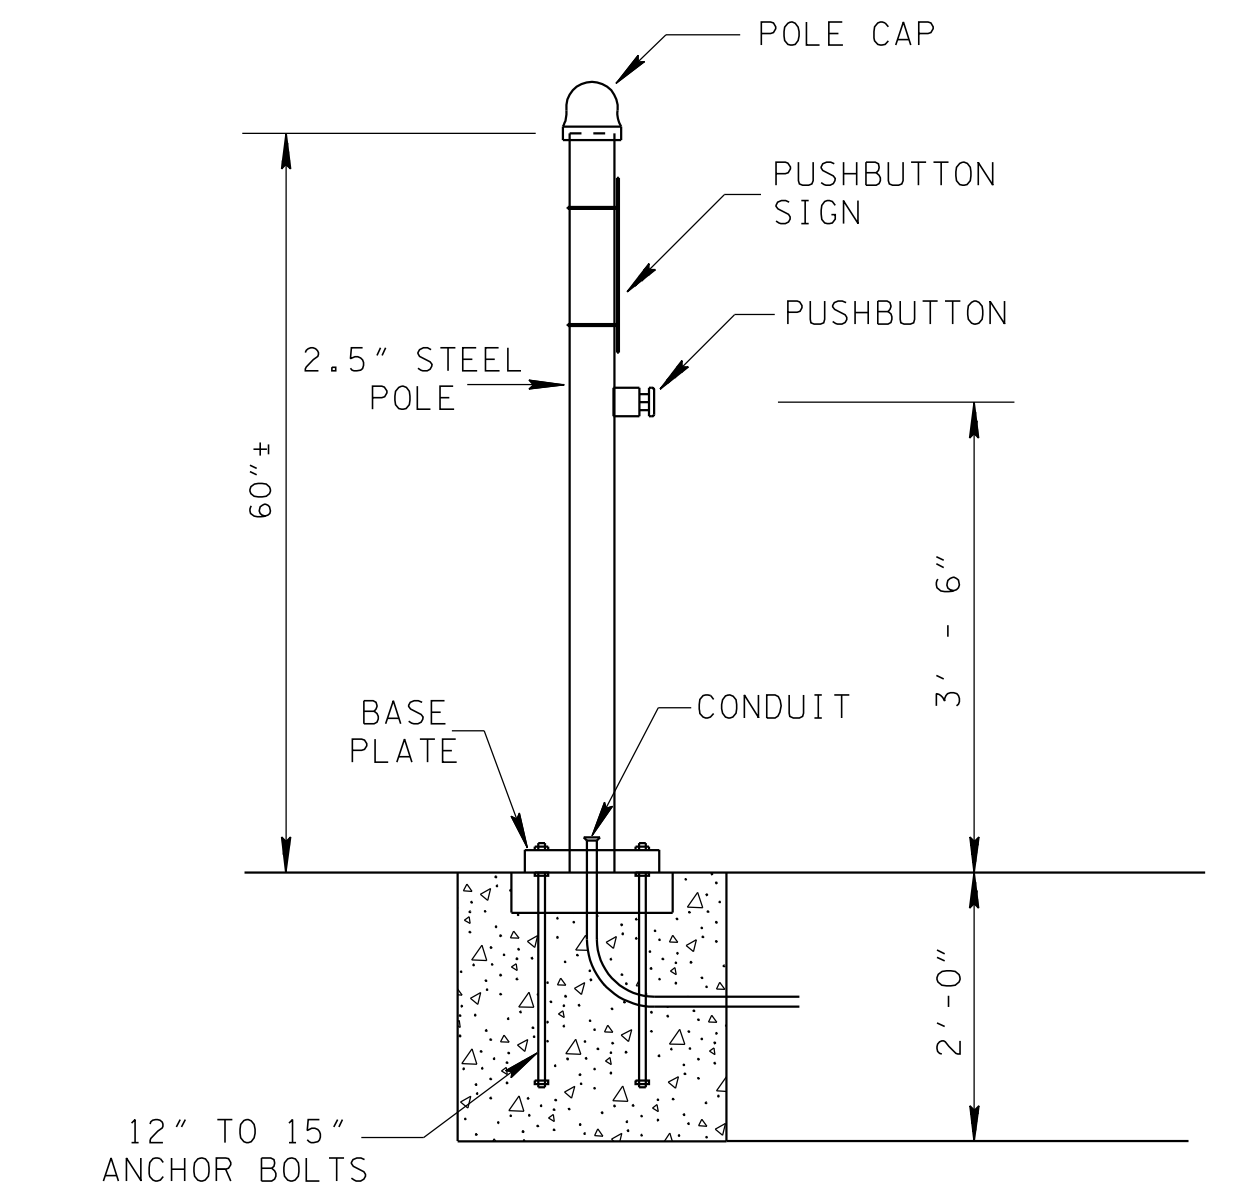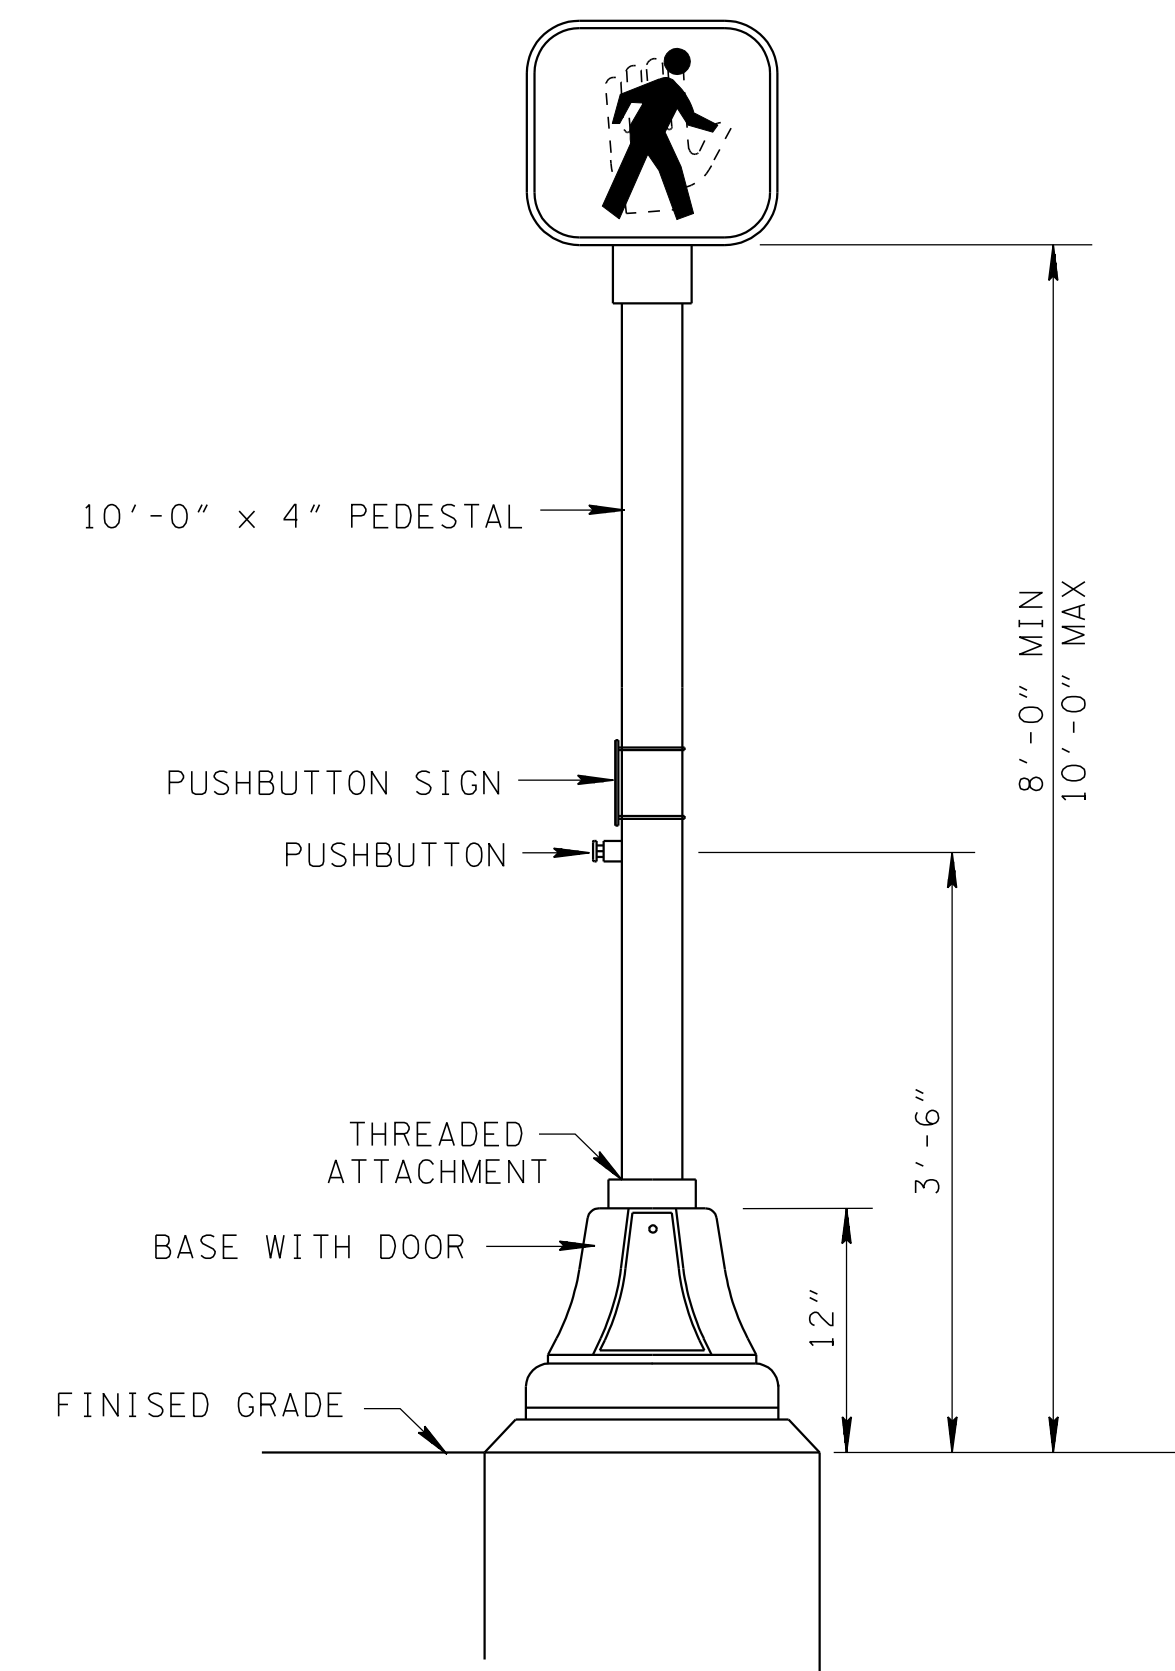

FOUNDATION DETAIL PEDESTRIAN PUSHBUTTON POST

MINOR REVISION -- FHWA APPROVAL NOT REQUIRED.

STATE OF TENNESSEE DEPARTMENT OF TRANSPORTATION

MISCELLANEOUS SIGNAL DETAILS

7-29-04 T-SG-9A