


DATE	PROJECT NO.	SHEET NO.
TBA	NPCD-1-69 (3)	2

# MAINLINE I-69

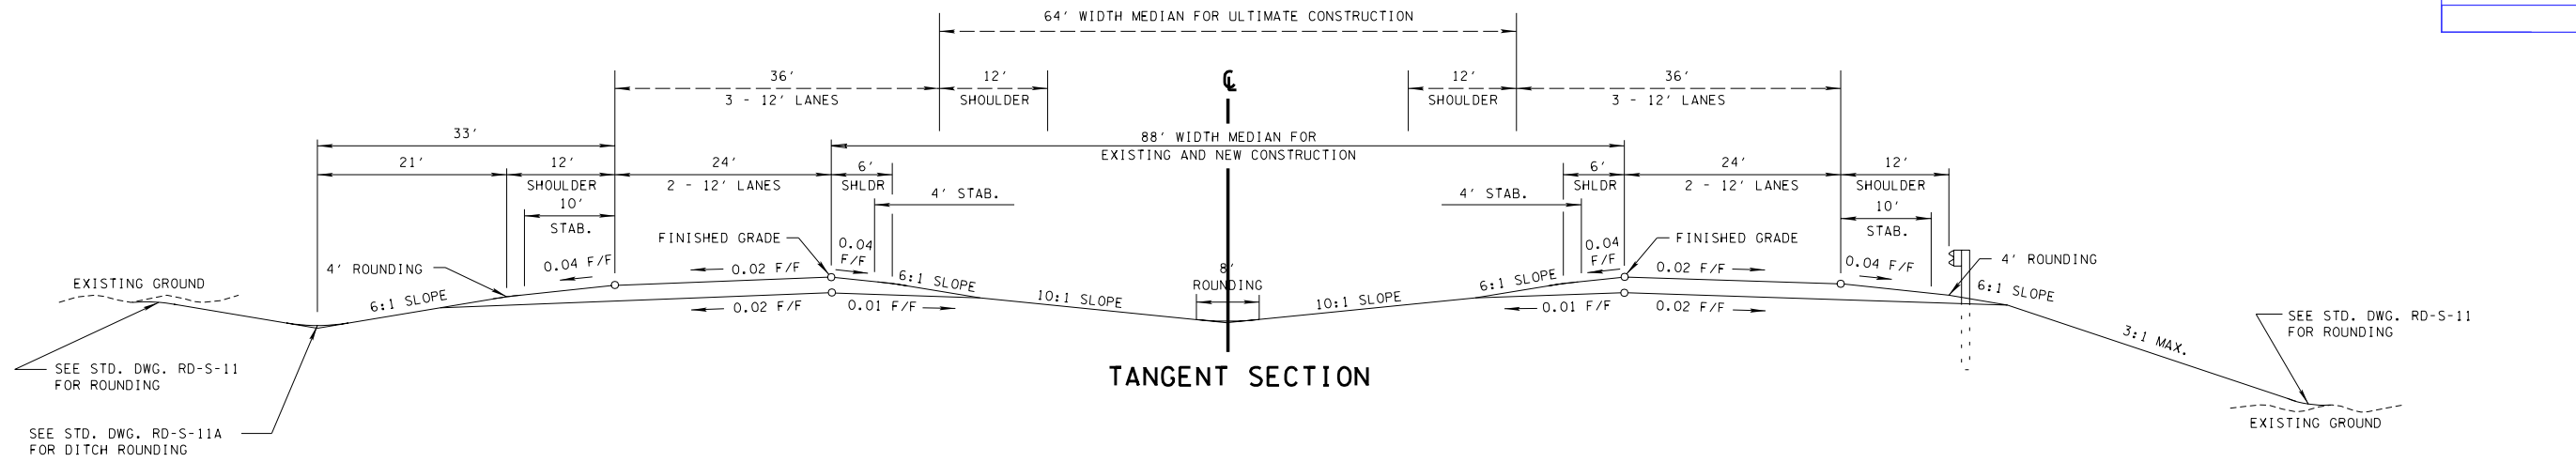

(A) THE SLOPES OF THE SHOULDER AND ROADWAY SHALL NOT EXCEED AN ALGEBRAIC DIFFERENCE OF 0.07.

