



YEAR	DATE	PROJECT NO.	SHEET NO.
2007			2

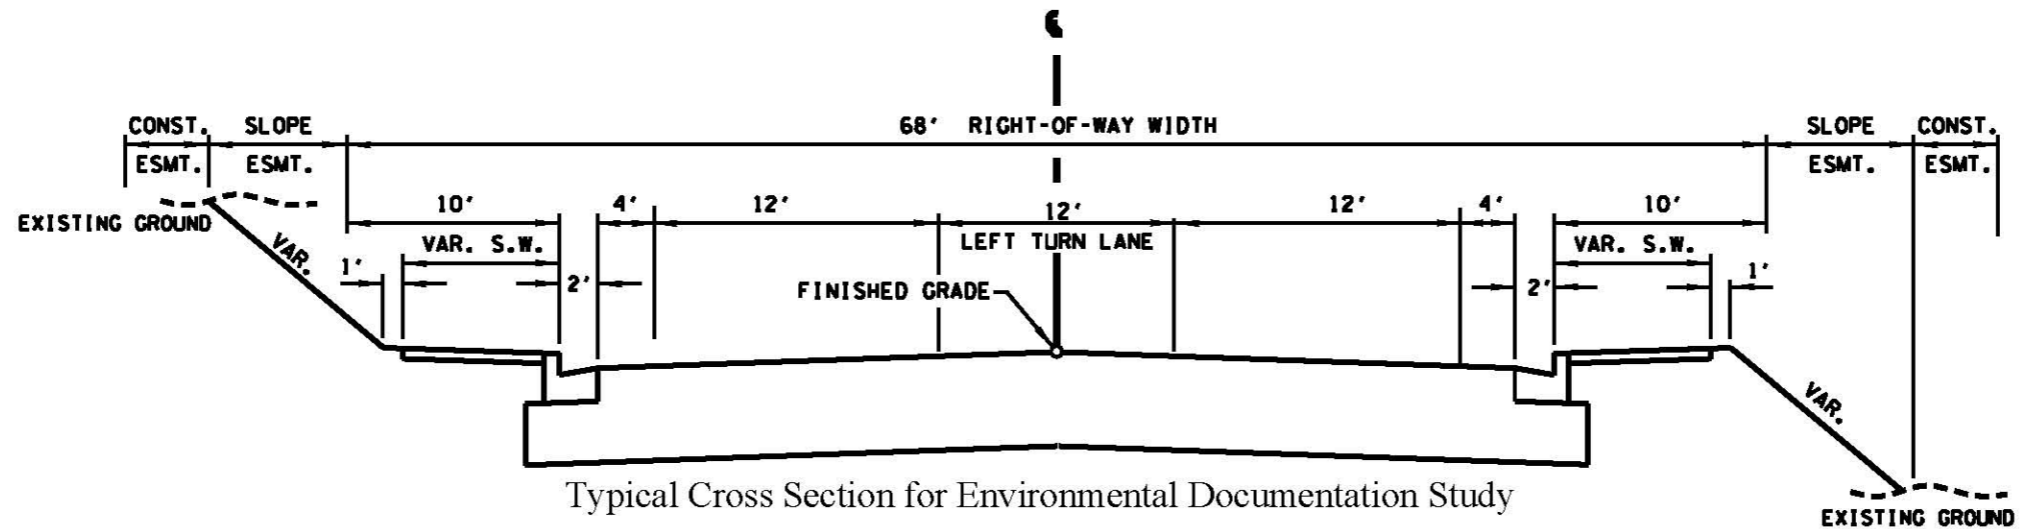

Typical Cross Section for Environmental Documentation Study
FROM STATE ROUTE 21 TO 0.3± MILE NORTH OF STATE ROUTE 21

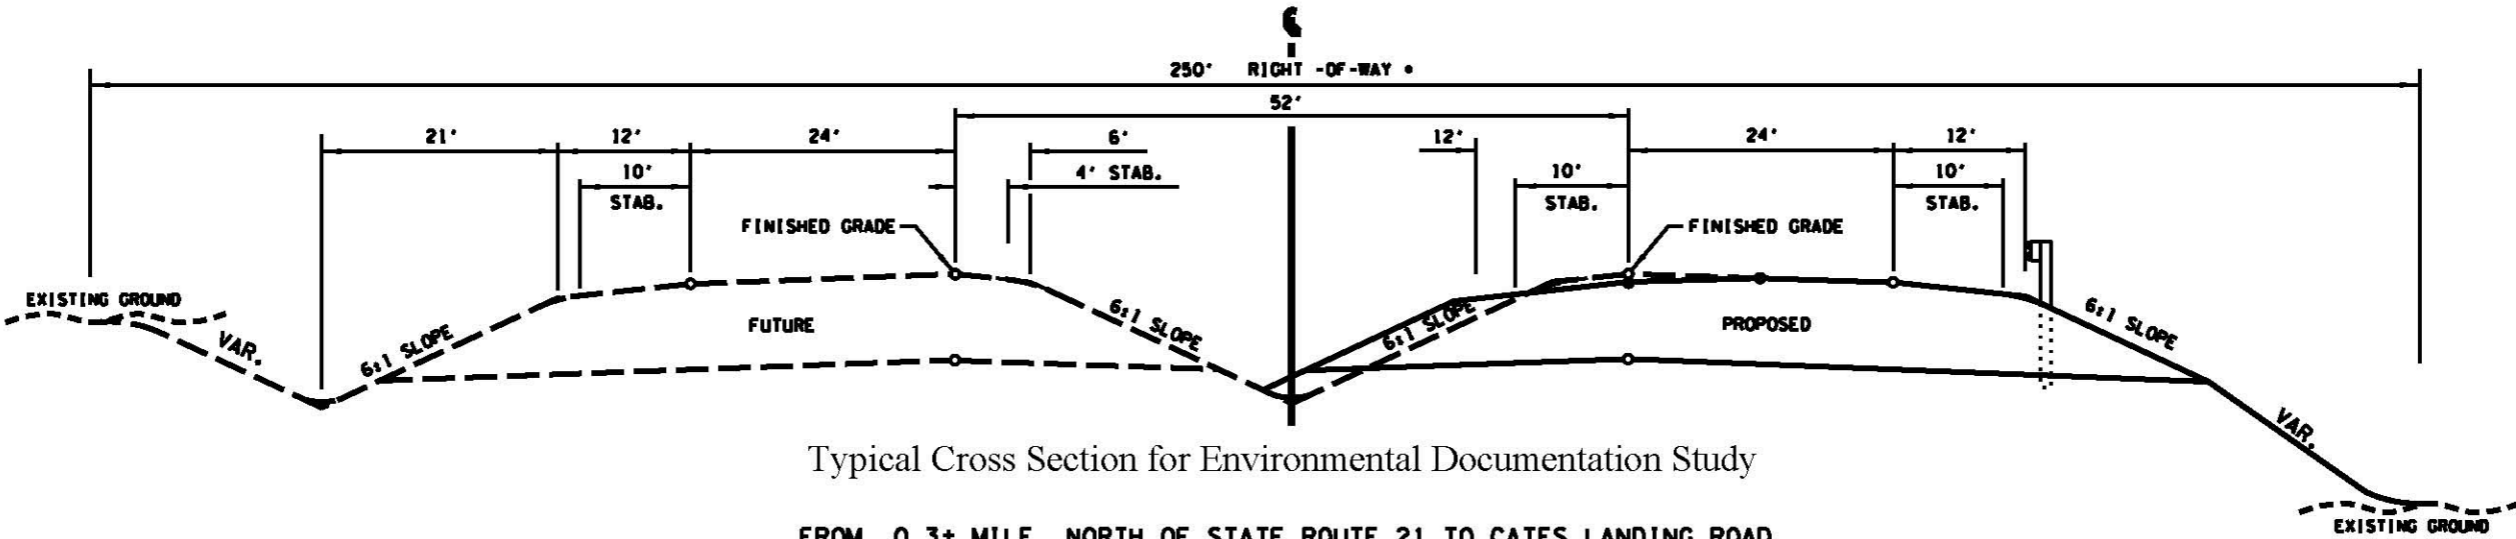

Typical Cross Section for Environmental Documentation Study
FROM 0.3± MILE NORTH OF STATE ROUTE 21 TO CATES LANDING ROAD
(NOTE: CONSTRUCTION STAGING TO DETERMINE FUTURE SIDE WILL BE MADE BY DESIGN DIVISION)
• FOR PLANNING PURPOSES ONLY, RIGHT-OF-WAY WIDTH TO BE DETERMINED BY SLOPES.

NOT TO SCALE

6/10/2007 2:44:00 PM PROJECTS\LAKE COUNTY\FINAL ROW SHEETS\TYPICAL SECTION SHEET.dgn