



DATE	PROJECT NO.	SHEET NO.
TBA	NPCD-1-69 (3)	4A

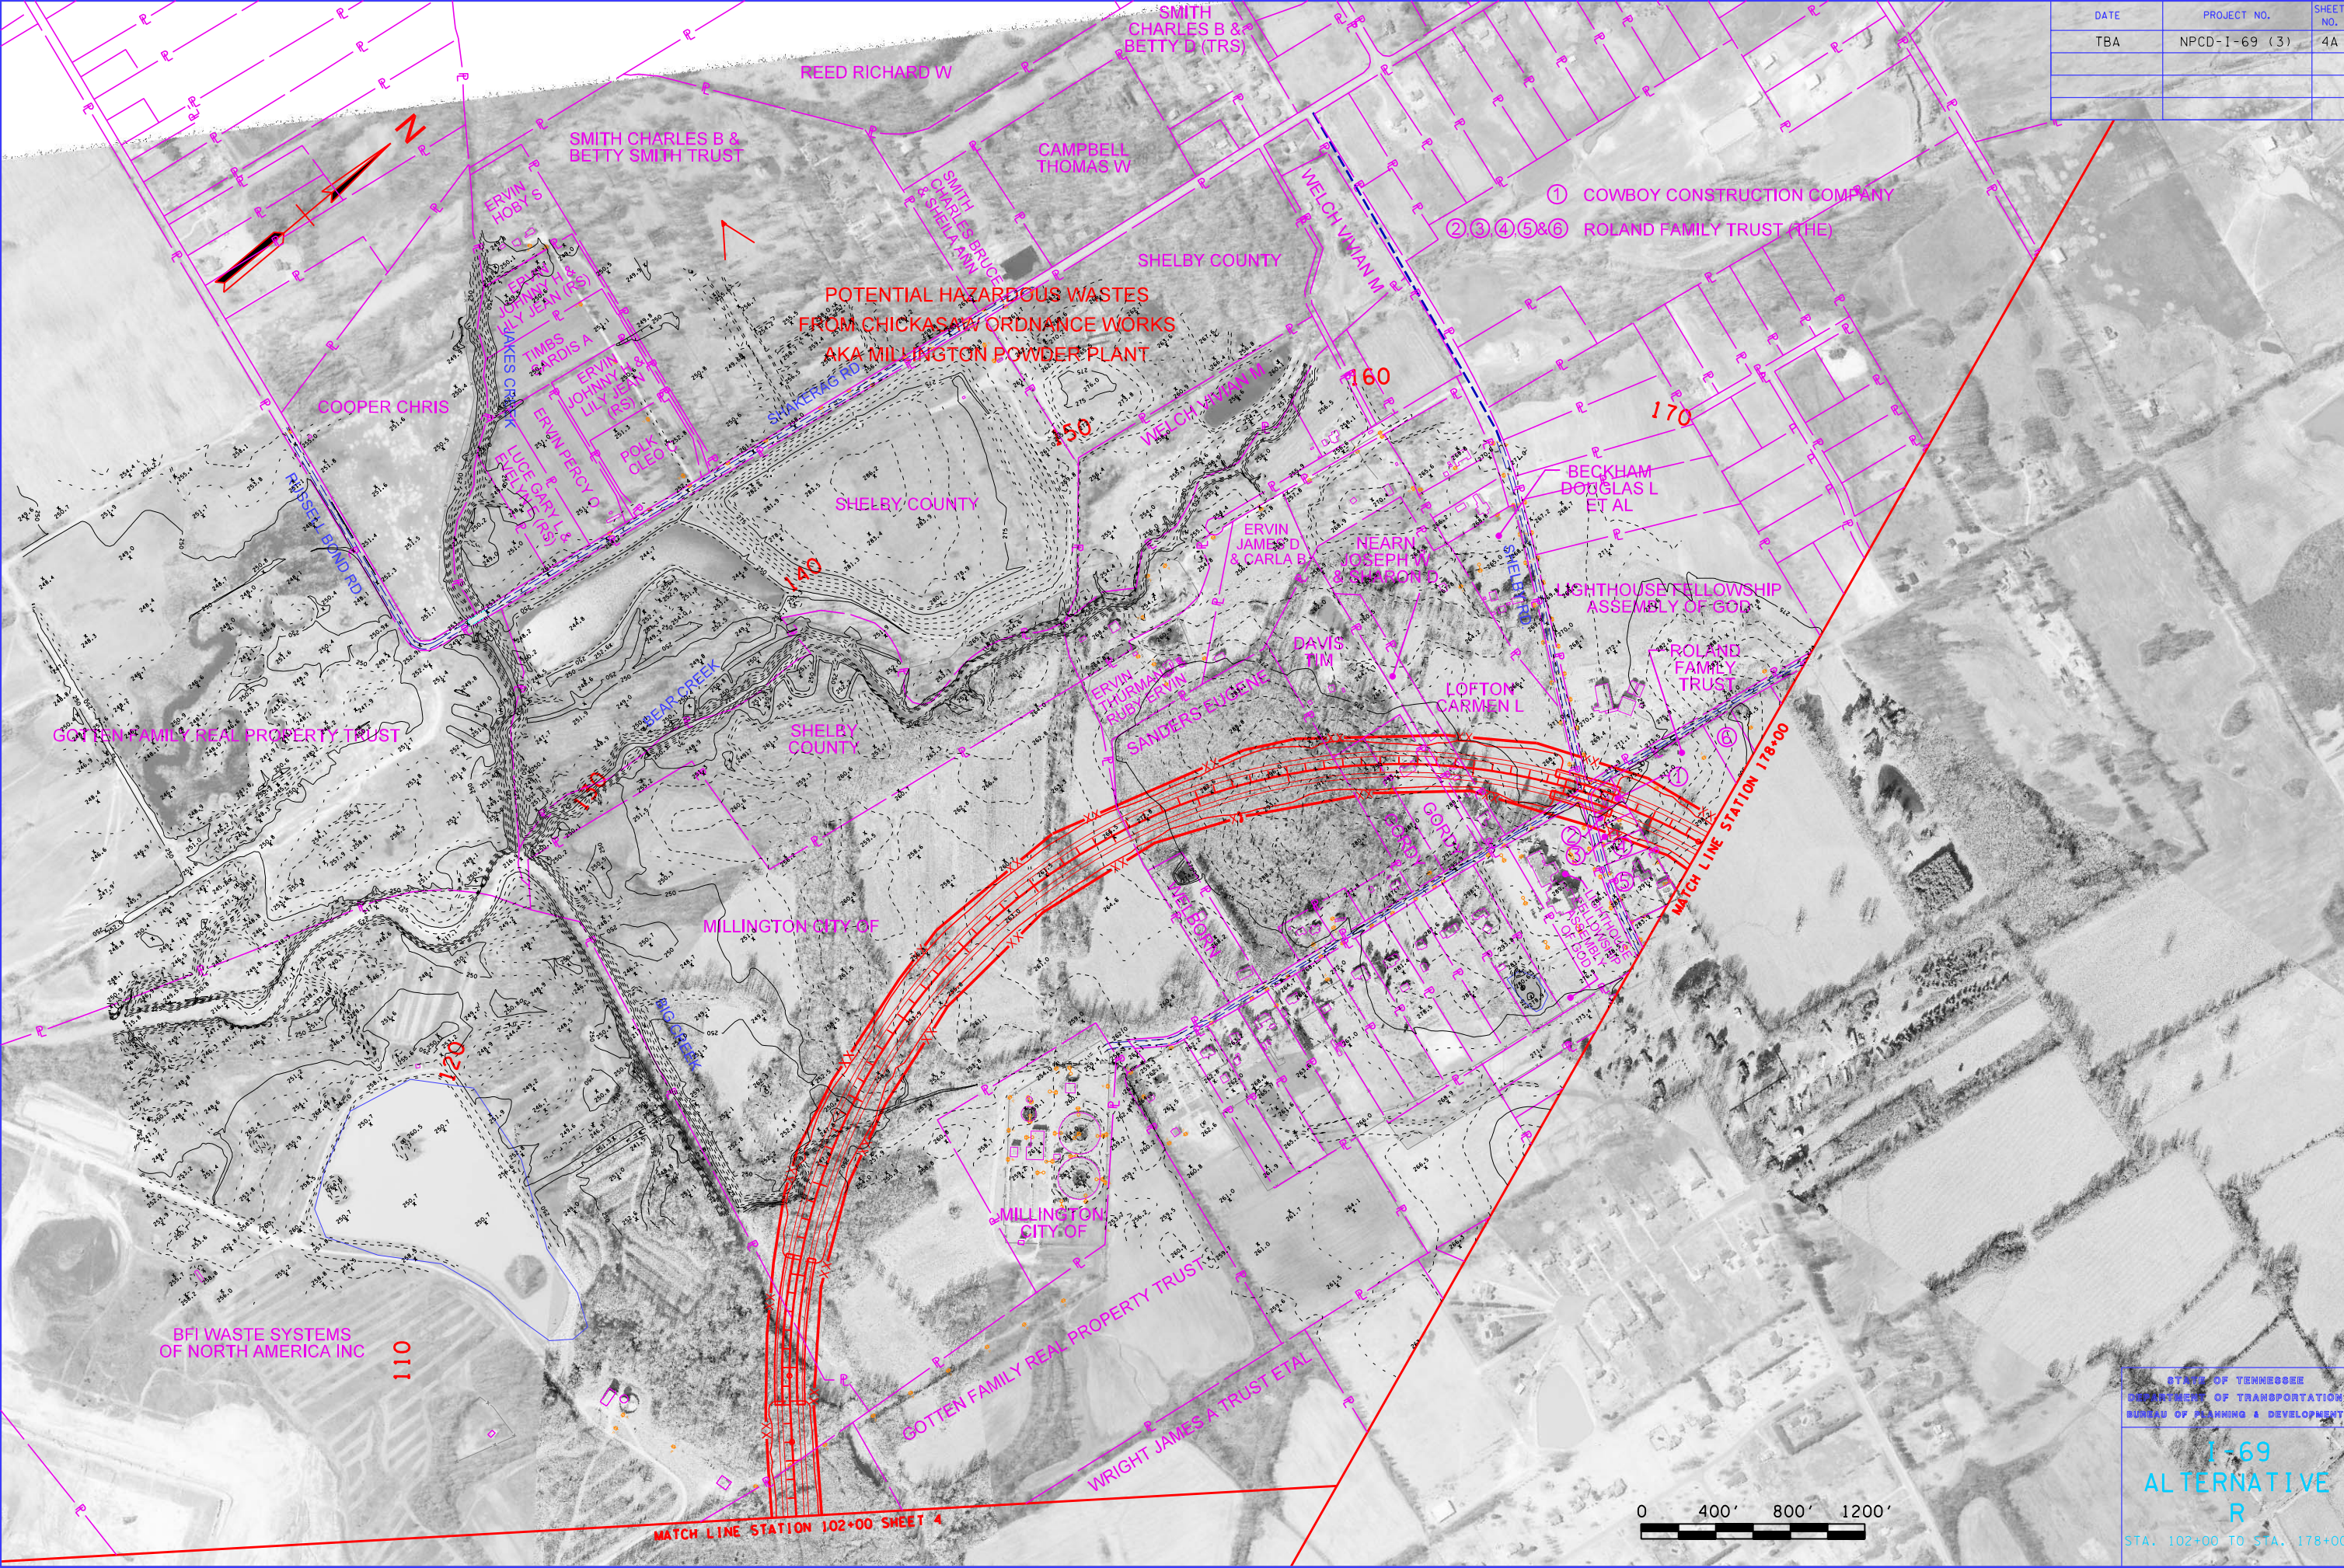

7/5/2007
J:\ATDOT\1-69\Plan\400-04A\West.dgn

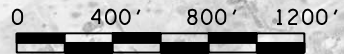

MATCH LINE STATION 102+00 SHEET 4

MATCH LINE STATION 178+00