



DATE	PROJECT NO.	SHEET NO.
TBA	NPCD-1-69 (3)	62

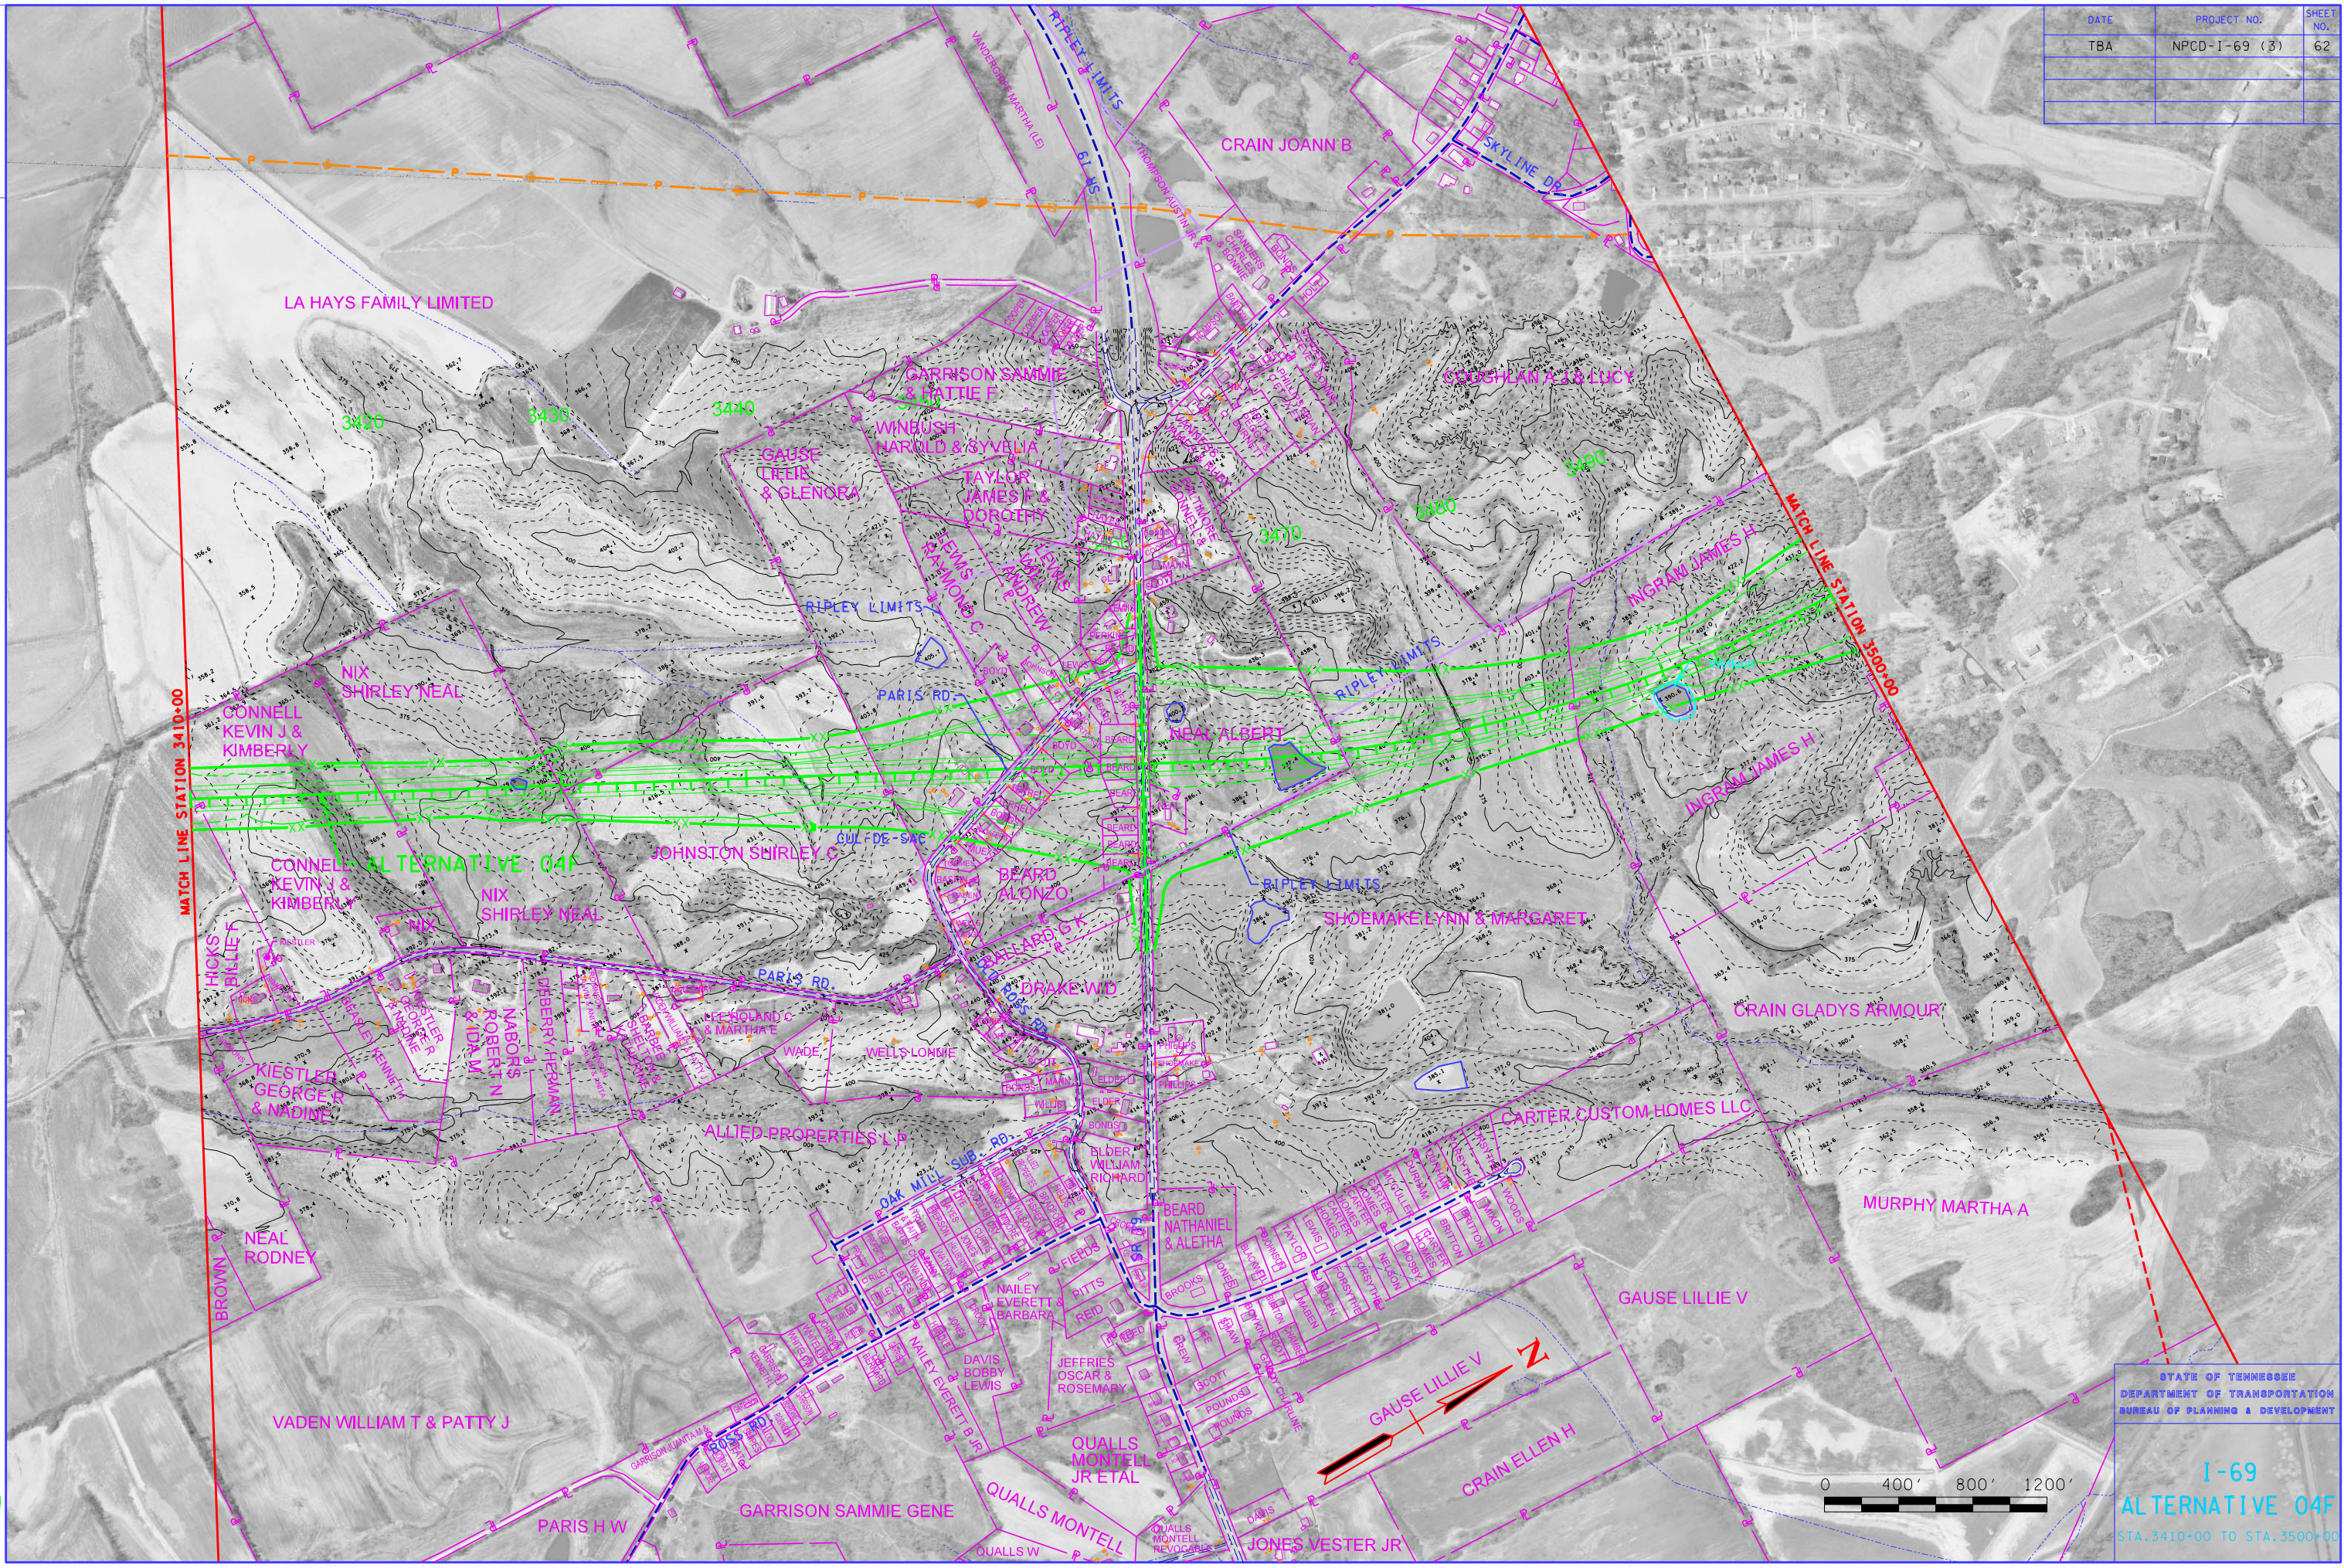

7/12/2007  
 J:\ATDOT\1-69\Plan\400\_62East.dgn

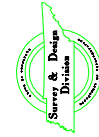

STATE OF TENNESSEE  
 DEPARTMENT OF TRANSPORTATION  
 BUREAU OF PLANNING & DEVELOPMENT

**I-69**  
**ALTERNATIVE 04F**  
 STA. 3410+00 TO STA. 3500+00